




Wellington Circle Plaza

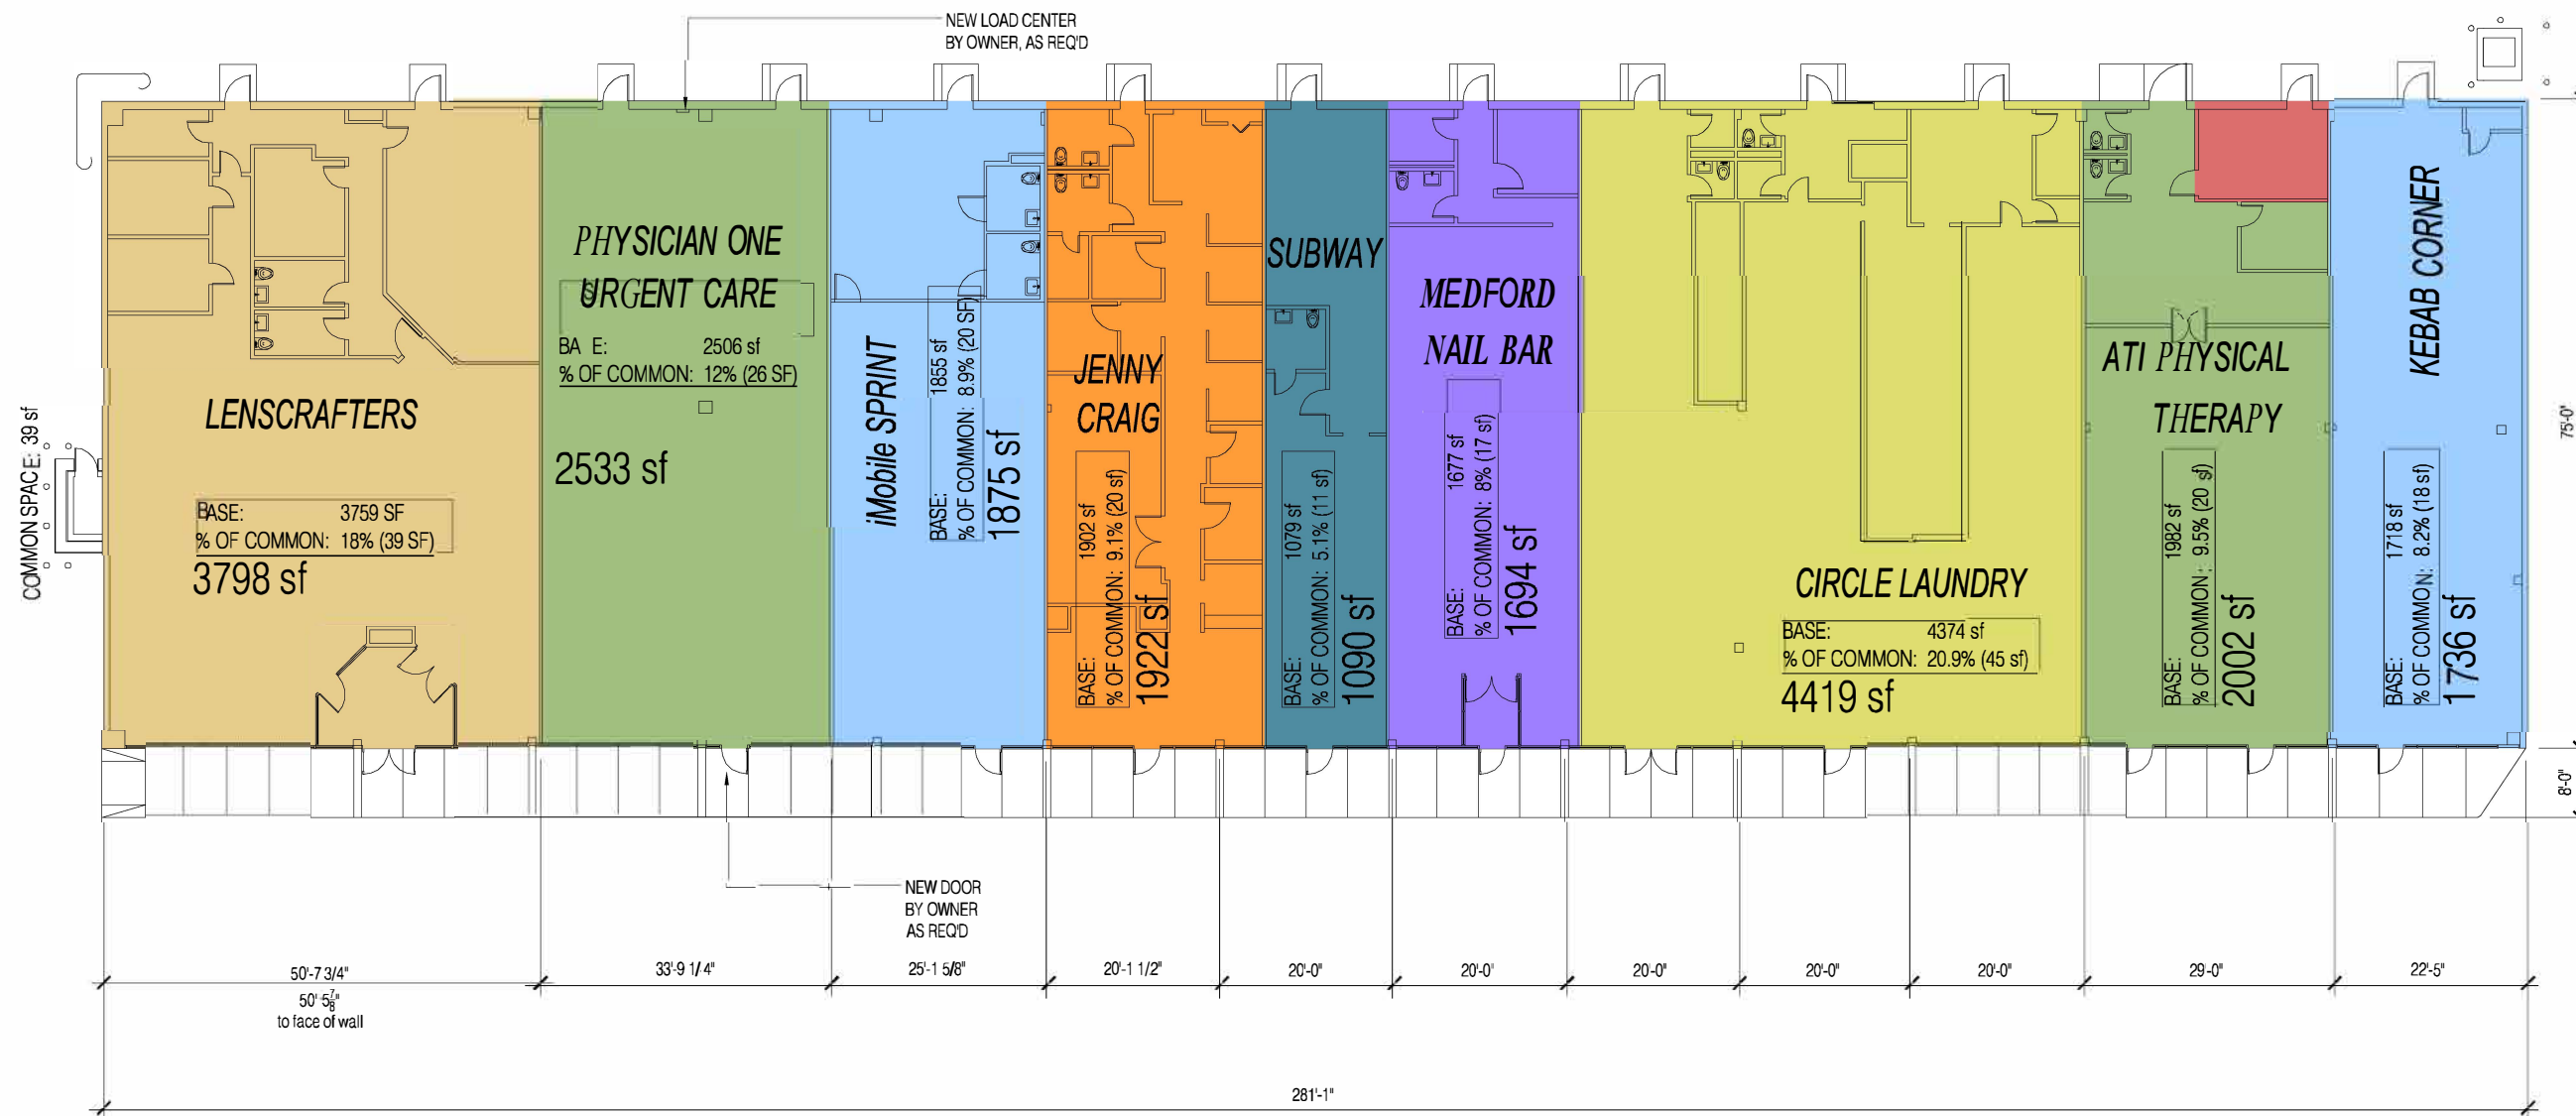

Project Number:	11233101
Drawn By:	rvm
Issue Date:	18 July 2012
2012 BCS All Rights Reserved. This work not published. All materials embodied herein constitute an original work by BCS, unless otherwise noted. BCS owns all copyrights herein. No portion of this work may be reproduced, displayed or distributed and no derivative work may be prepared based on this work without the express written	
Revisions:	
△	
△	
△	
△	
△	

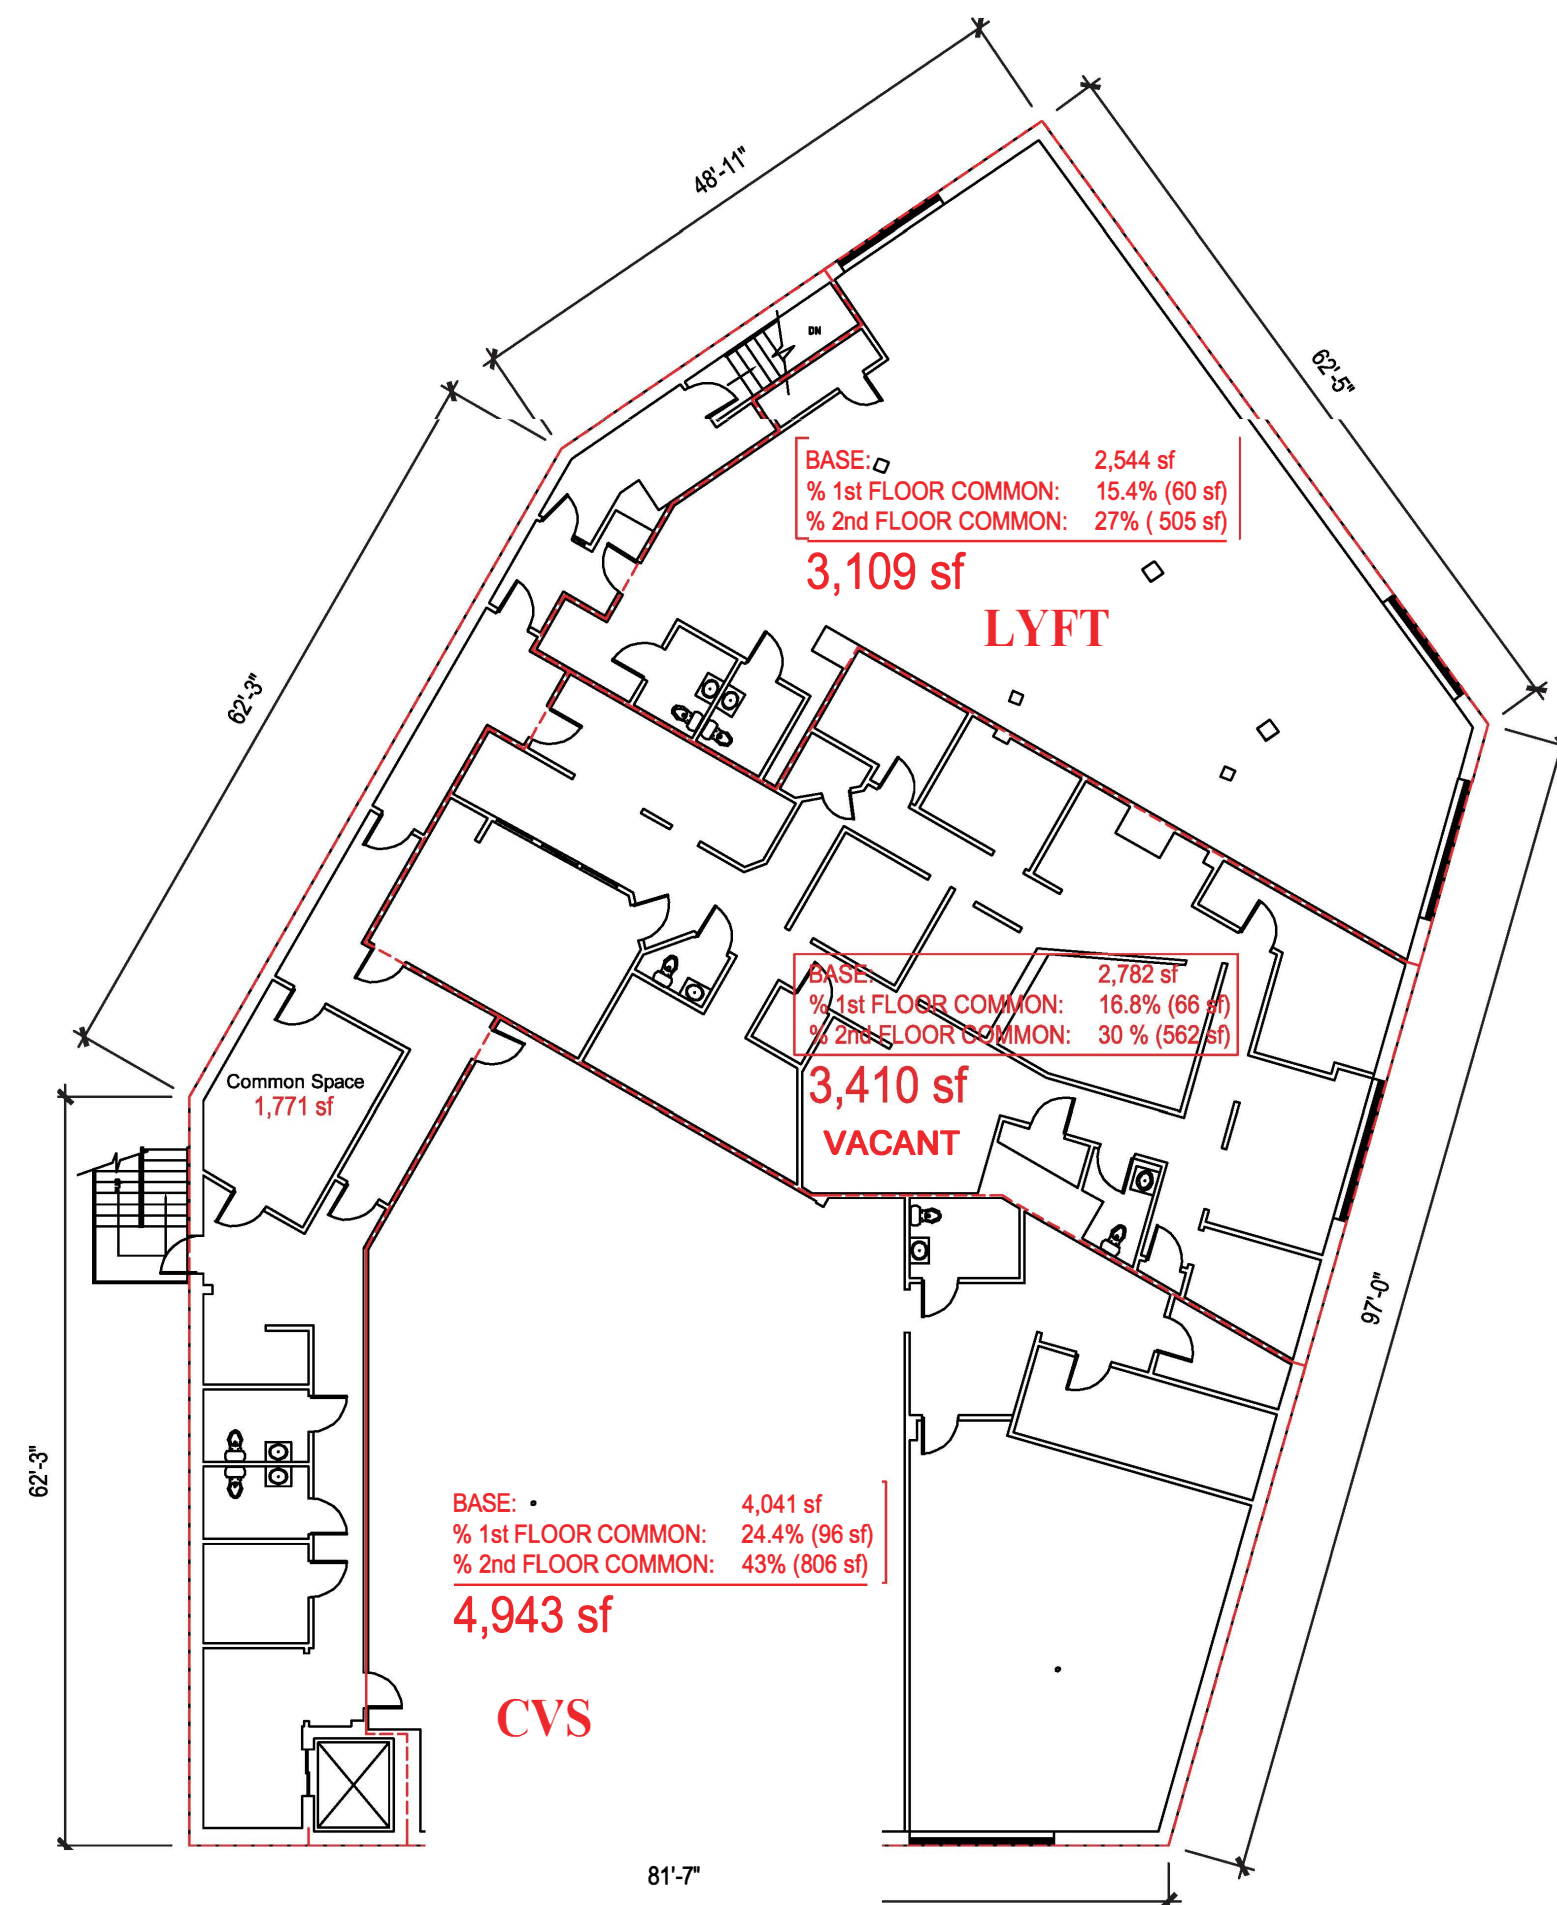

2 Existing Second Floor Plan
 1/16"=1'-0"
 616 Fellsway

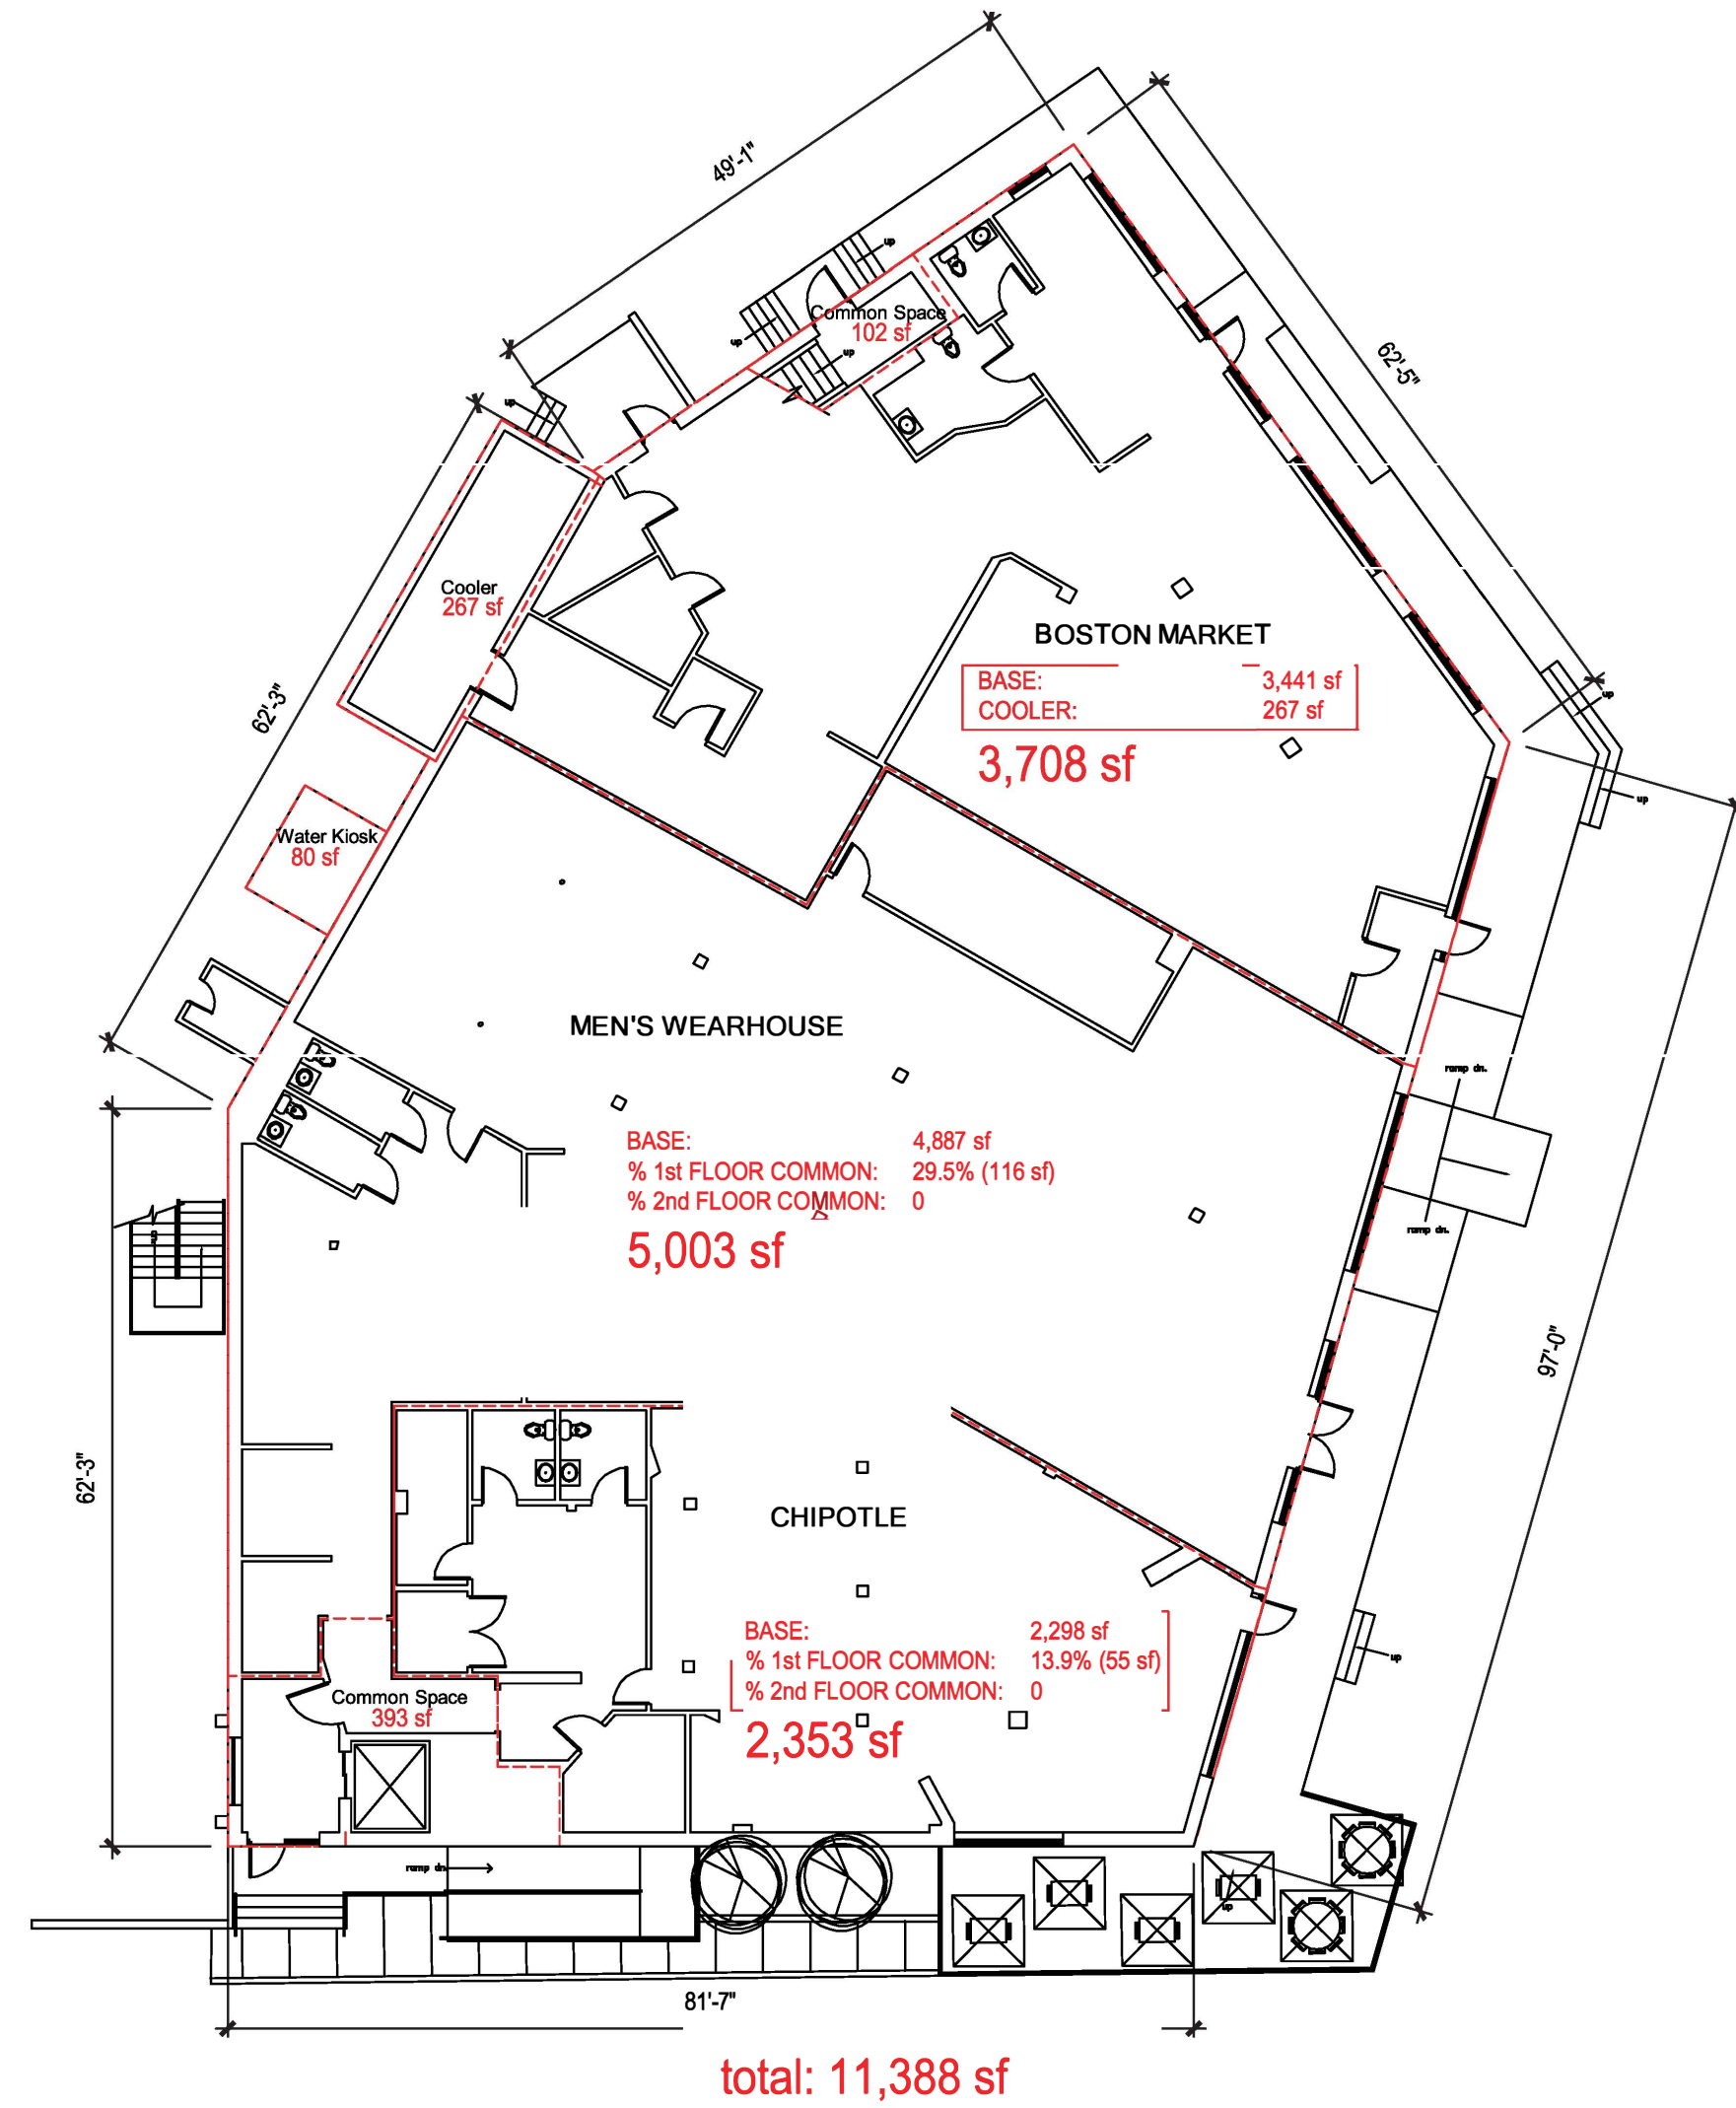

1 Existing First Floor Plan
 1/16"=1'-0"
 616 Fellsway